




FIGURE(S)

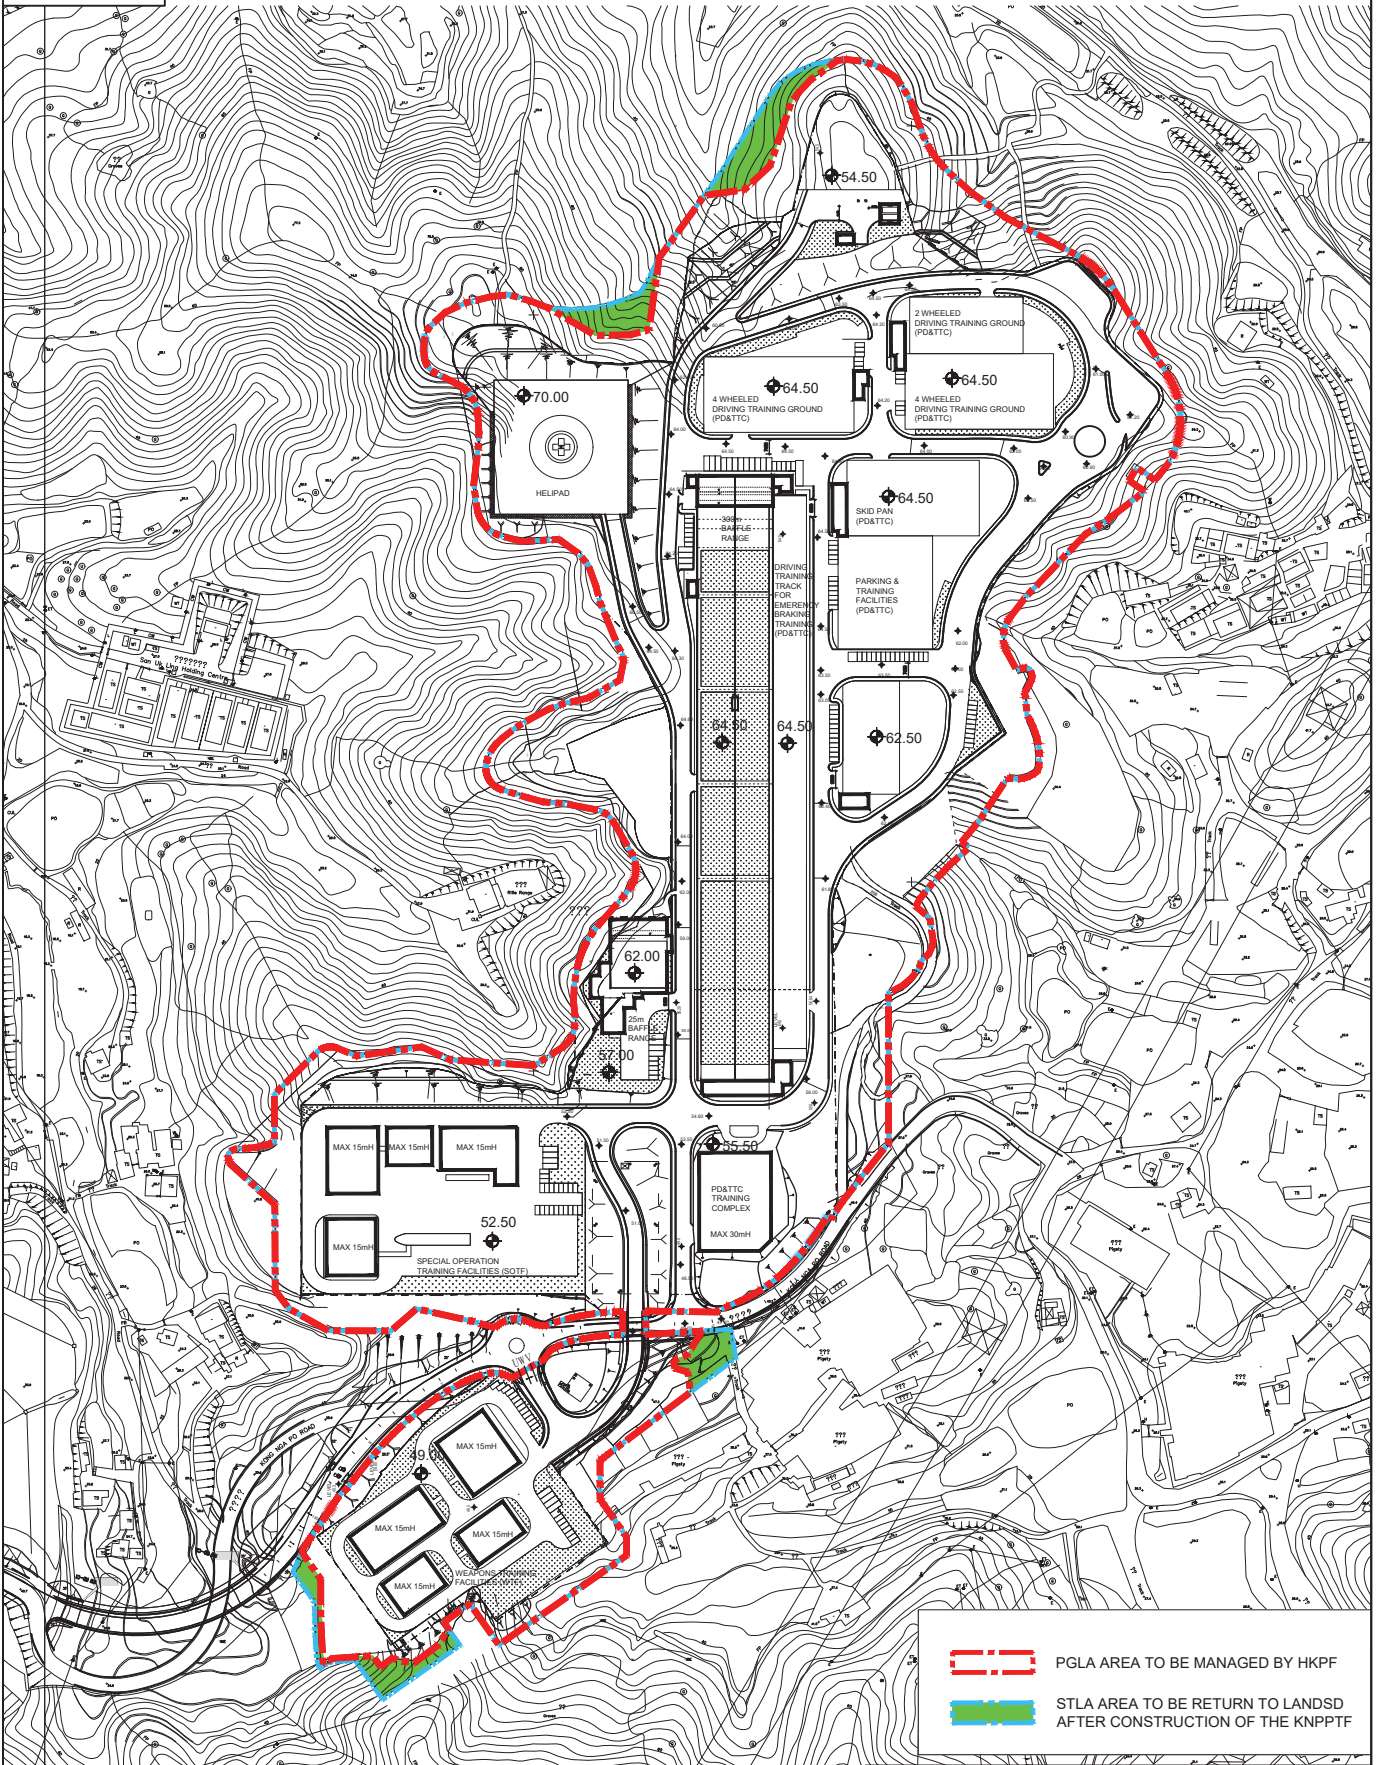

 PGLA AREA TO BE MANAGED BY HKPF
 STLA AREA TO BE RETURN TO LANDSD AFTER CONSTRUCTION OF THE KNPPTF



MASTER LAYOUT PLAN

PROJECT CODE: 3279LP
 PROPOSED MLP FOR KONG NGA PO TRAINING FACILITIES


DRAWING NO. PMB/8480/XA001

SCALE: 1:400
 DATE: AUGUST 2021



ARCHITECTURAL SERVICES DEPARTMENT 建築署

Figure 2 Location of Air Quality Monitoring Stations

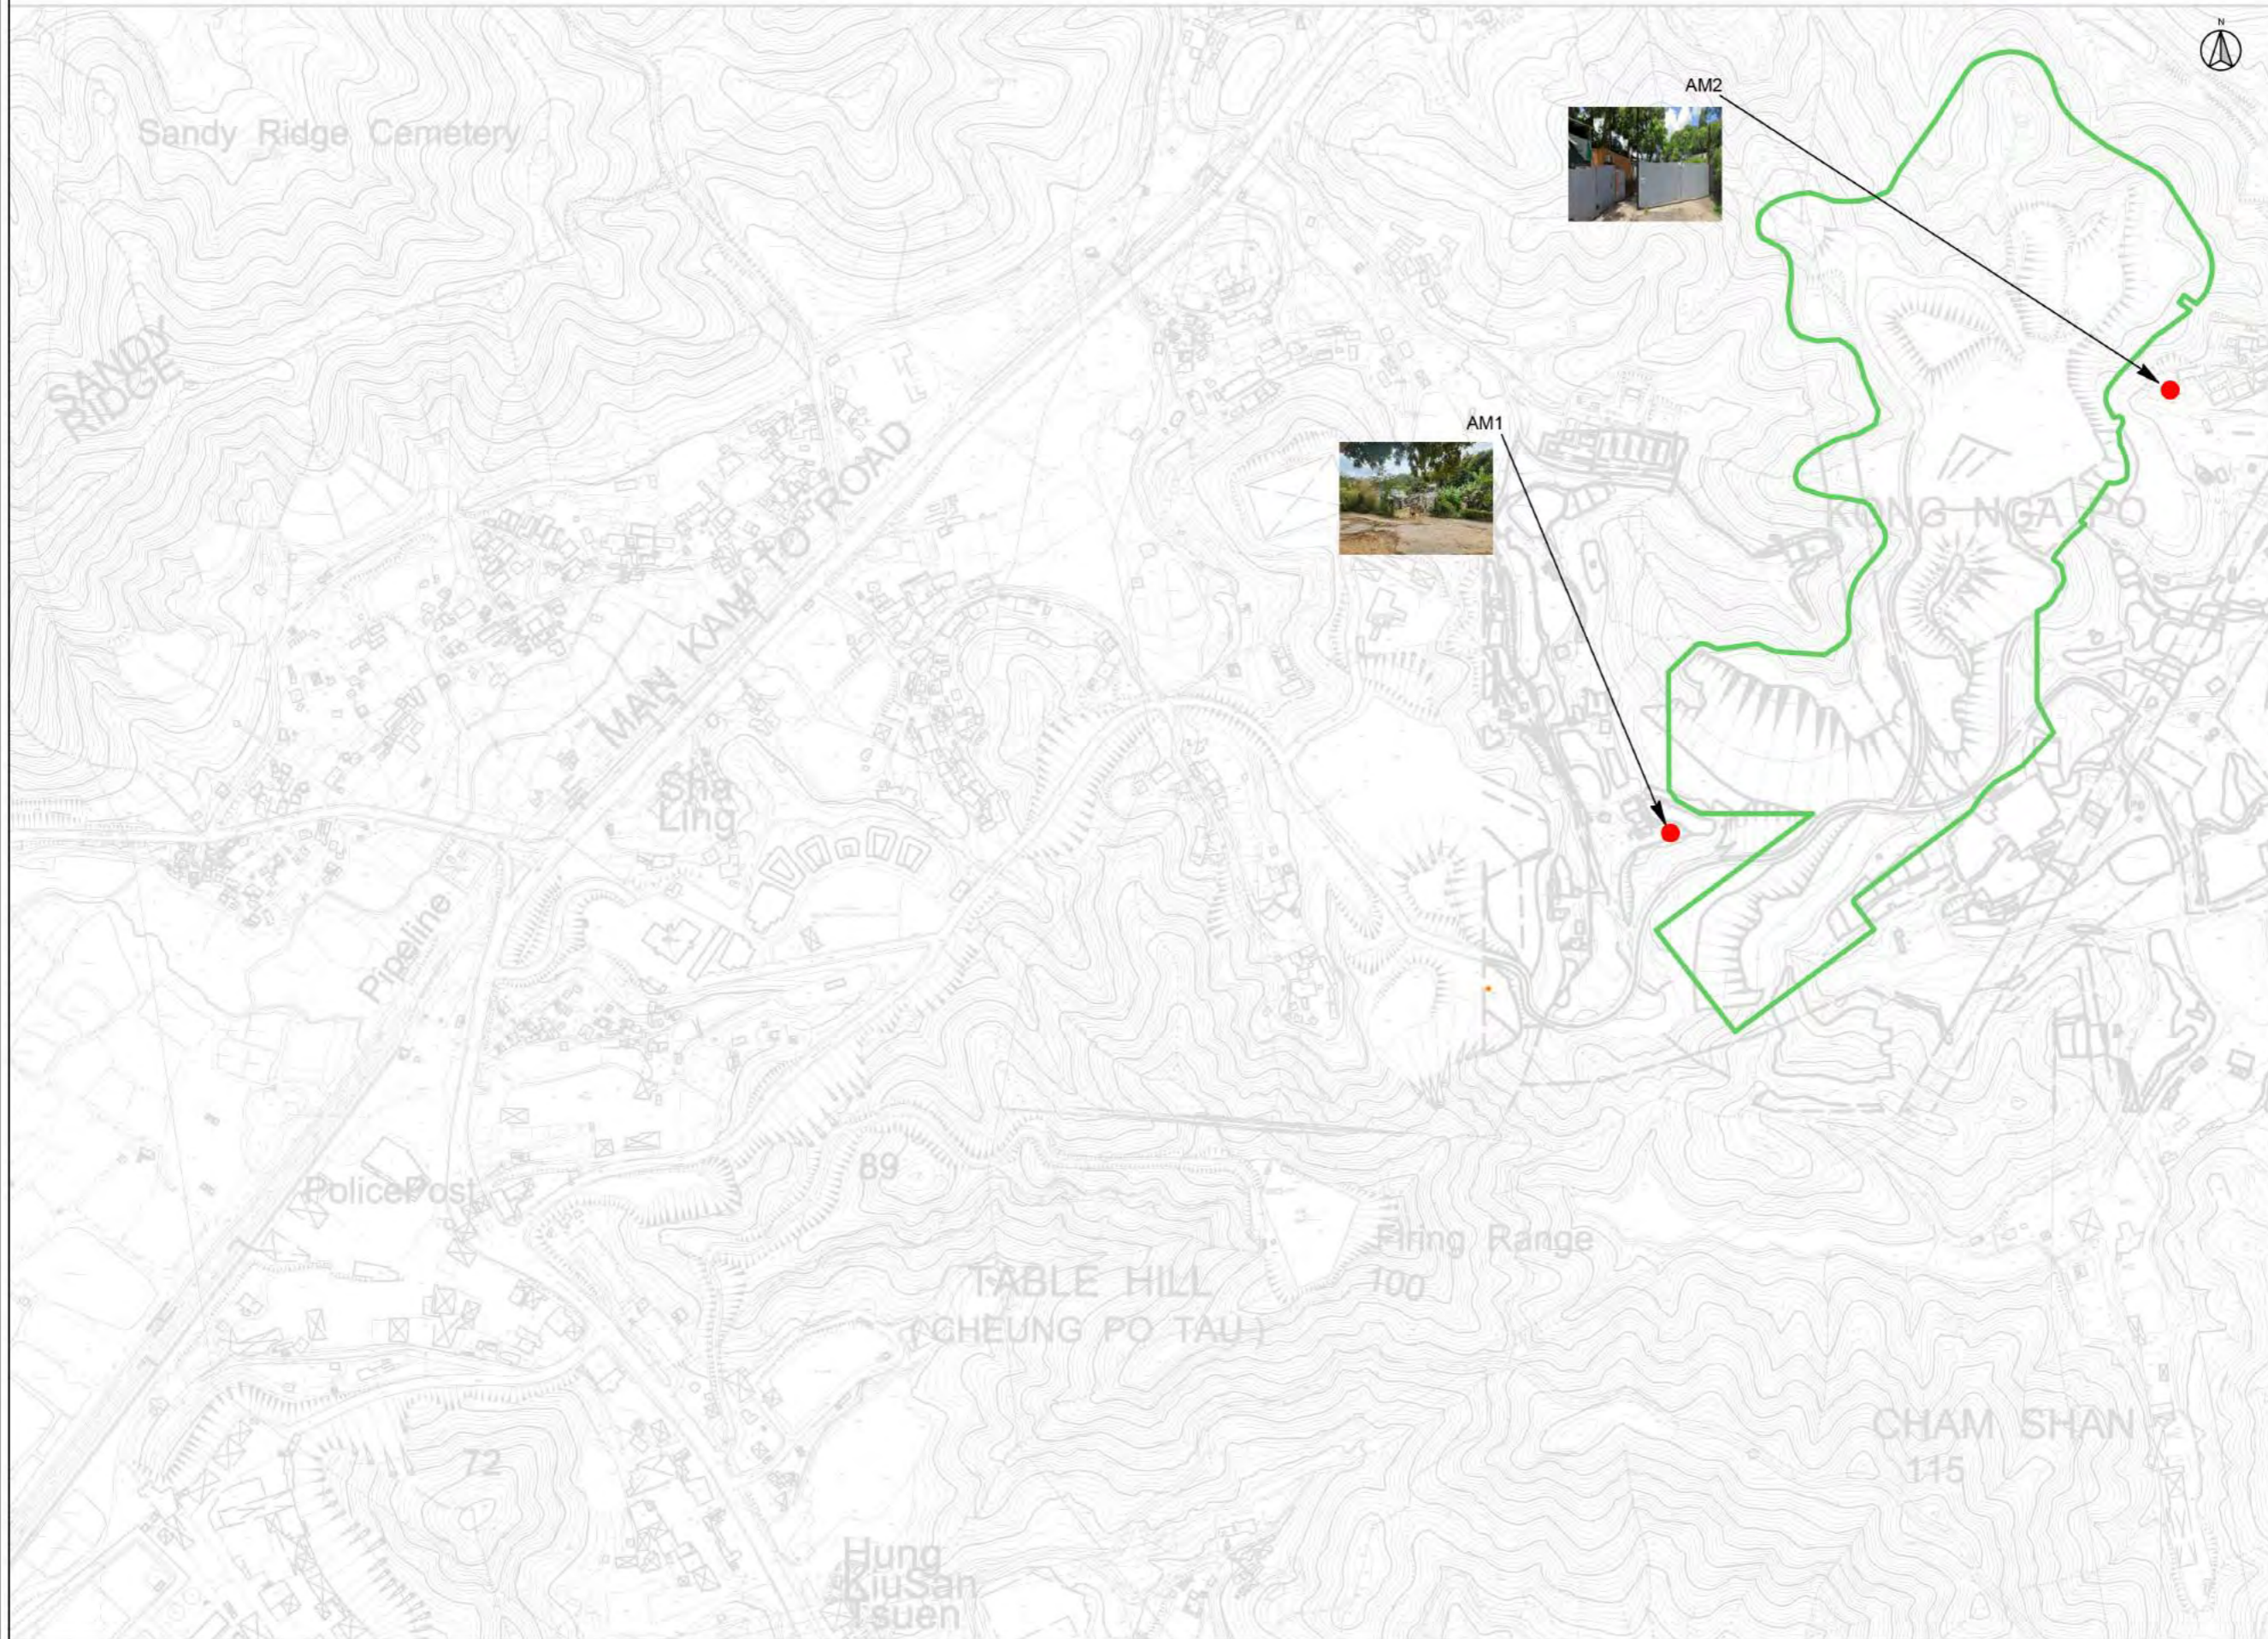

KEY PLAN
SCALE: 1:50000

- LEGENDS:
- KONG NGA PO SITE BOUNDARY
 - AIR QUALITY MONITORING STATIONS

| AIR QUALITY MONITORING STATIONS | |
|---------------------------------|----------------------------|
| ID | Description |
| AM1 | Village House, Kong Nga Po |
| AM2 | Village House, Kong Nga Po |

CLIENT
建築署
Architectural Services Department

Environmental Team
嘉誠管理顧問有限公司
Ka Shing Management Consultancy Limited
www.ka-shing.net

This drawing is for the sole purpose of explaining design and construction intent only. No part of this drawing or its related or implied information should supersede local and/or statutory code, regulation or requirement, including but not limited to any supplier and/or manufacturer recommendations. Ka Shing Management Consultancy Ltd accepts no responsibility for compliance checking which should be done by suitably qualified and authorized local design institutes in all cases.

KA SHING MANAGEMENT CONSULTANCY LTD
Unit 2, 13/F Kai Yue Commercial Building, 2C Argyle St, Mong Kok, Kowloon
Tel: +852 2616 2166 Fax: +852 2120 7752
Email: info@ka-shing.net

| Rev. | Description | Date |
|------|--------------|---------|
| 2 | SECOND ISSUE | 03/2023 |
| 1 | FIRST ISSUE | 03/2023 |

| Rev. | Description | Date |
|------|--------------|---------|
| 2 | SECOND ISSUE | 03/2023 |
| 1 | FIRST ISSUE | 03/2023 |

Project Title
PROVISION OF ENVIRONMENTAL TEAM CONSULTANCY FOR DESIGN AND CONSTRUCTION OF KONG NGA PO POLICE TRAINING FACILITIES

Drawing Title
KONG NGA PO ROAD AIR QUALITY MONITORING STATIONS

| Drawing Status | |
|------------------|------------------|
| Project Ref. | File Ref. |
| Drawn by JC | Checked by RH |
| Scale 1:40000 | Paper Size A3 |
| Date | Revision |

Drawing Number
KASHING-KNPR-DWG-002

Figure 3 Location of Noise Monitoring Stations



KEY PLAN
SCALE: 1:50000

LEGENDS
 KONG NAG PO SITE BOUNDARY
 NOISE MONITORING STATIONS

| NOISE MONITORING STATIONS | |
|---------------------------|-------------------------------------|
| ID | Description |
| NM9 | Village House, Kong Nga Po |
| NM10 | Village House, Kong Nga Po |
| NM11 | Village House, Kong Nga Po |
| NM12 | Village House, Kong Nga Po |
| NM13 | Village House, Kong Nga Po |
| NM14 | Village House, near Man Kam To Road |

CLIENT
 Architectural Services Department

Environmental Team
 嘉誠管理顧問有限公司
 www.ka-shing.net

This drawing is for the sole purpose of explaining design and construction intent only. No part of this drawing or its related or implied information should supersede local and/or statutory code, regulation or requirement, including but not limited to any supplier and/or manufacturer recommendations. Ka Shing Management Consultancy Ltd accepts no responsibility for compliance checking which should be done by suitably qualified and authorized local design institutes in all cases.

KA SHING MANAGEMENT CONSULTANCY LTD
 Unit 2, 13/F Kai Yue Commercial Building, 20 Argyle St, Mong Kok, Kowloon
 Tel: +852 2818 2166 Fax: +852 2120 7752
 Email: info@ka-shing.net

| Rev. | Description | Date |
|------|--------------|---------|
| 2 | SECOND ISSUE | 03/2023 |
| 1 | FIRST ISSUE | 03/2023 |

Project Title
 PROVISION OF ENVIRONMENTAL TEAM CONSULTANCY FOR DESIGN AND CONSTRUCTION OF KONG NGA PO POLICE TRAINING FACILITIES

Drawing Title
 KONG NGA PO ROAD NOISE MONITORING STATION

| Drawing Status | |
|----------------|------------|
| Project Ref. | File Ref. |
| Drawn by | Checked by |
| Scale | Paper Size |
| Date | Revision |

Drawing Number
 KASHING-KNPR-DWG-003