




**FIGURE(S)**

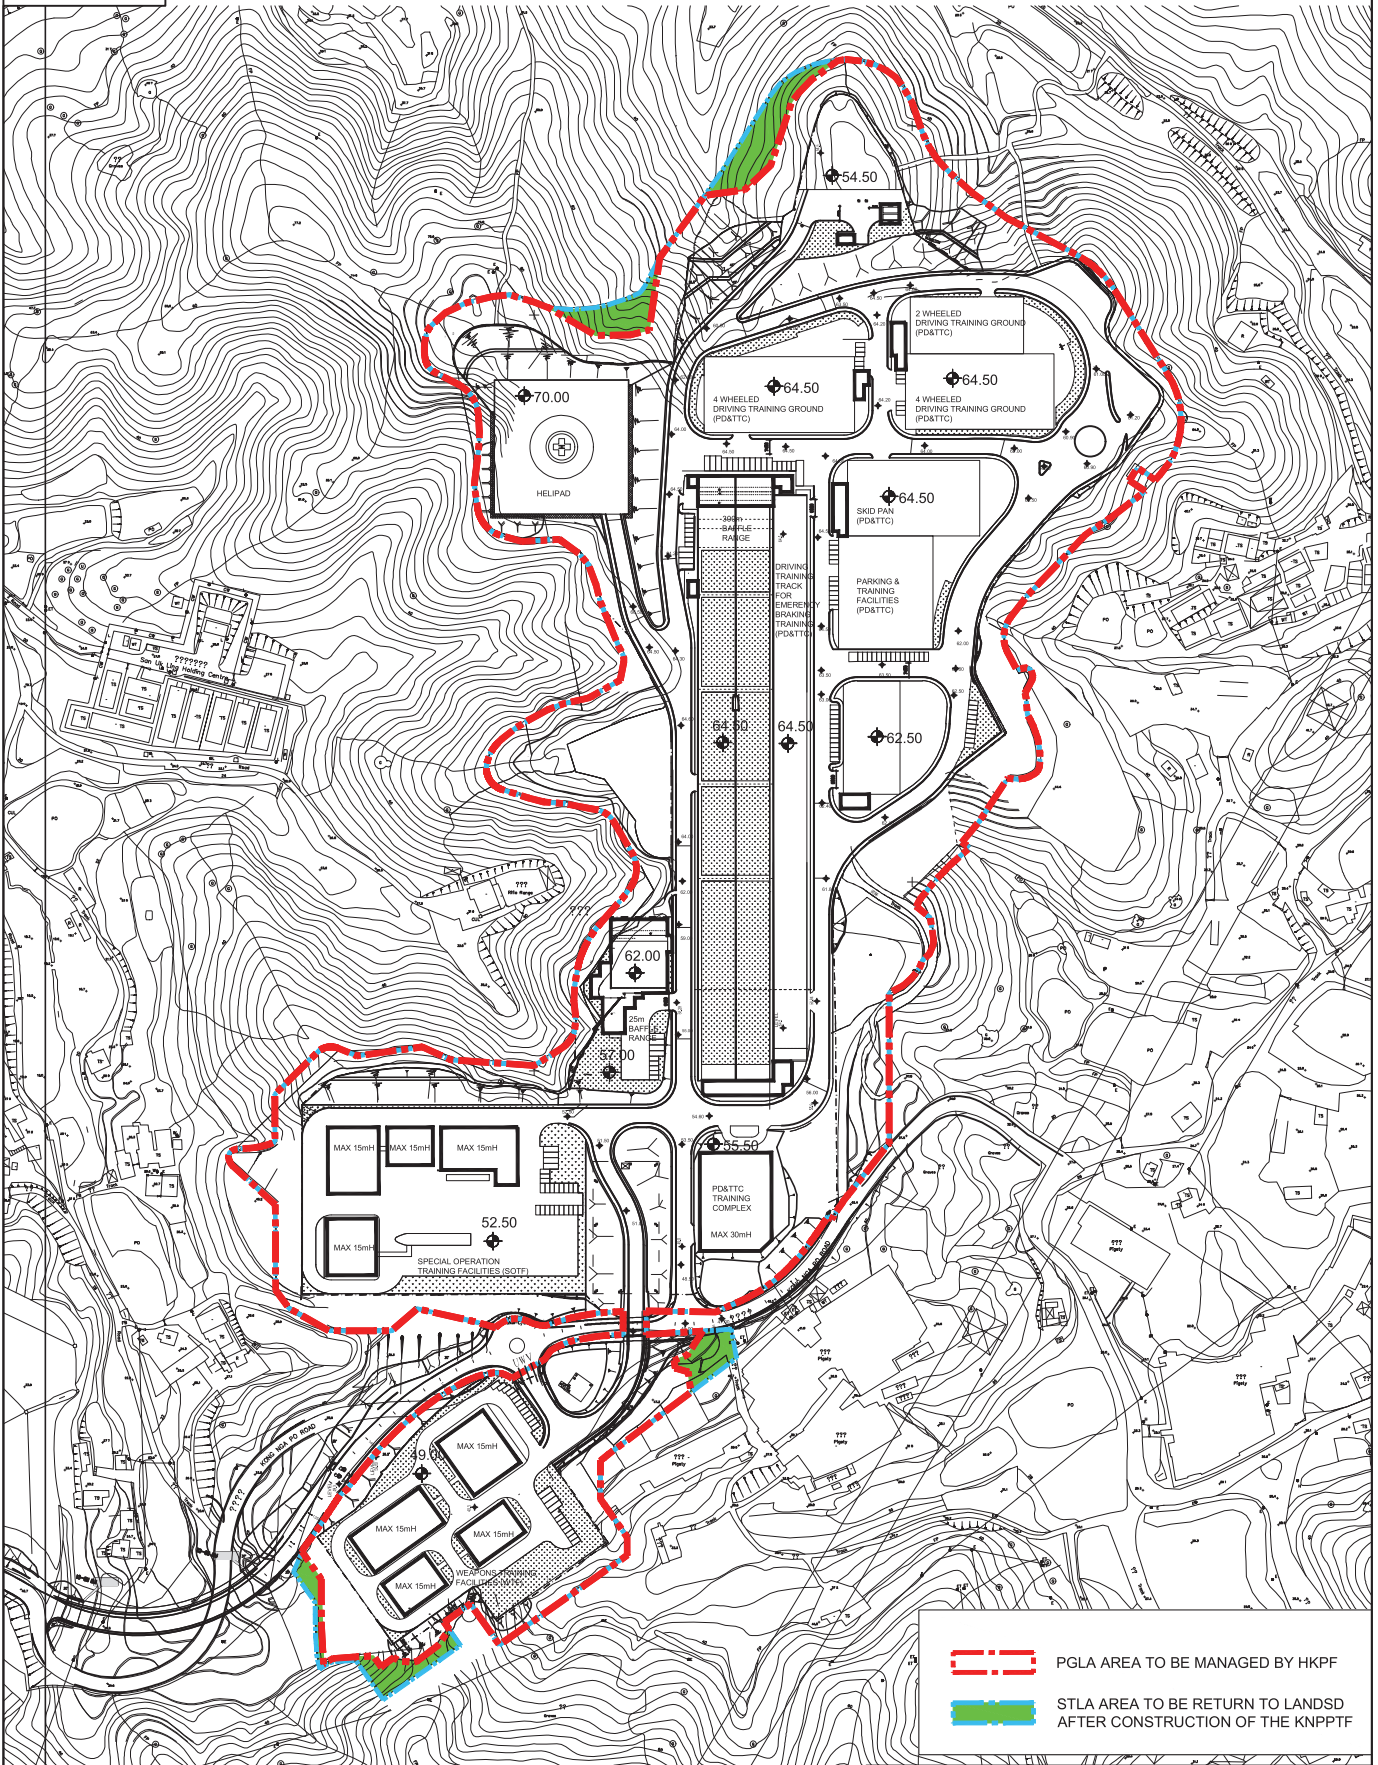

-  PGLA AREA TO BE MANAGED BY HKPF
-  STLA AREA TO BE RETURN TO LANDSD AFTER CONSTRUCTION OF THE KNPPTF

40m 0 400m

MASTER LAYOUT PLAN

PROJECT CODE: 3279LP  
PROPOSED MLP FOR KONG NGA PO TRAINING FACILITIES

DRAWING NO. PMB/8480/XA001

SCALE: 1:400

DATE: AUGUST 2021



ARCHITECTURAL SERVICES DEPARTMENT 建築署