


APPENDIX Q
Wastewater Discharge Layout Plan

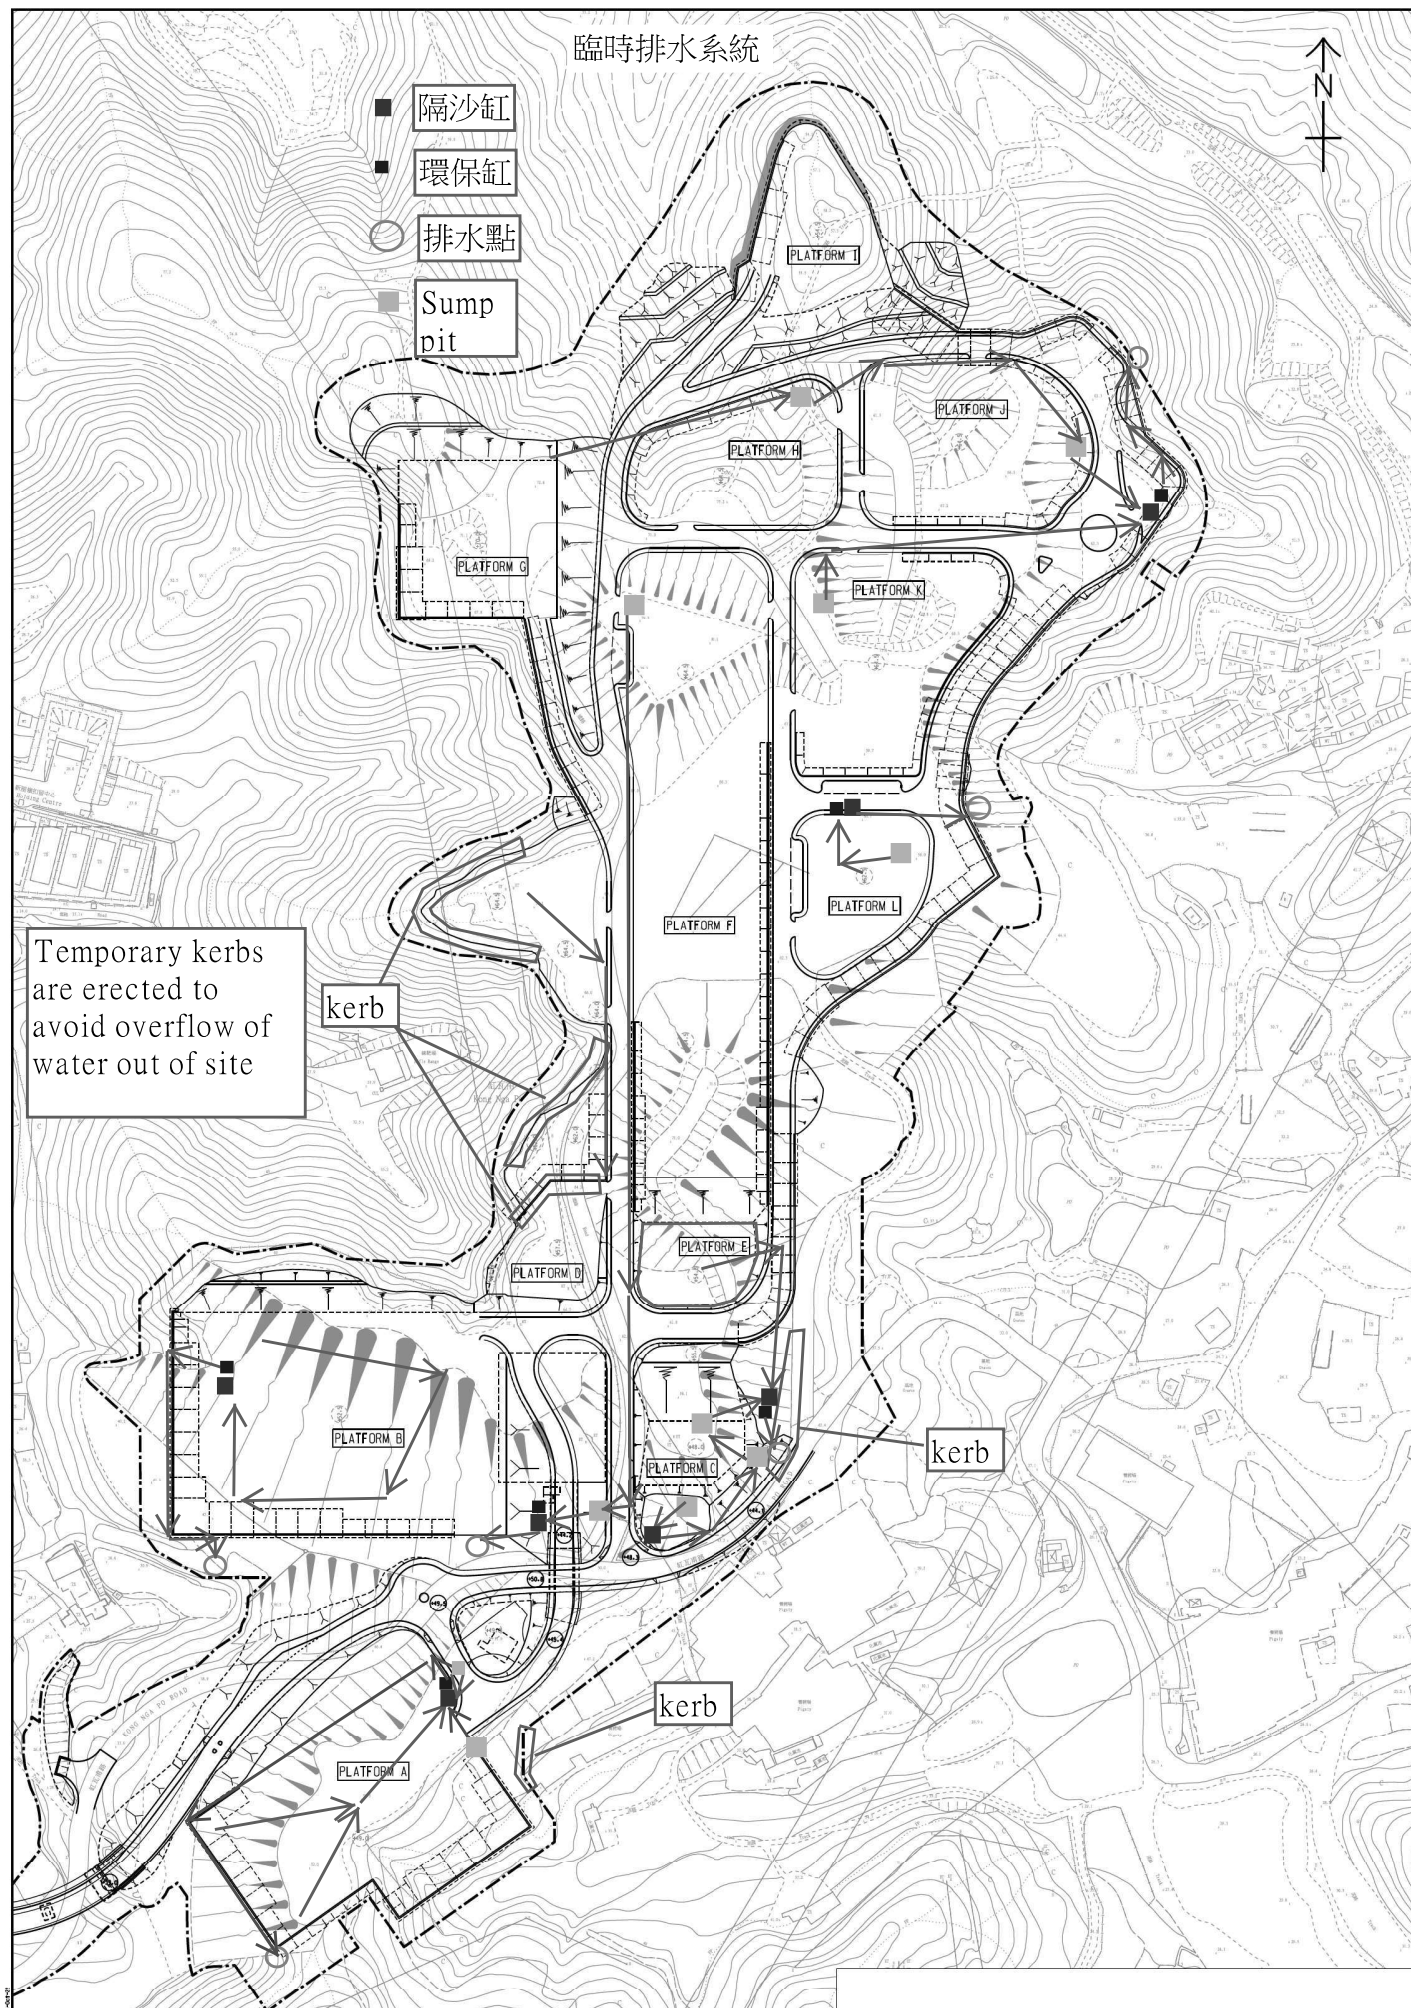

Temporary kerbs
are erected to
avoid overflow of
water out of site

kerb

kerb

kerb