


FIGURE(S)

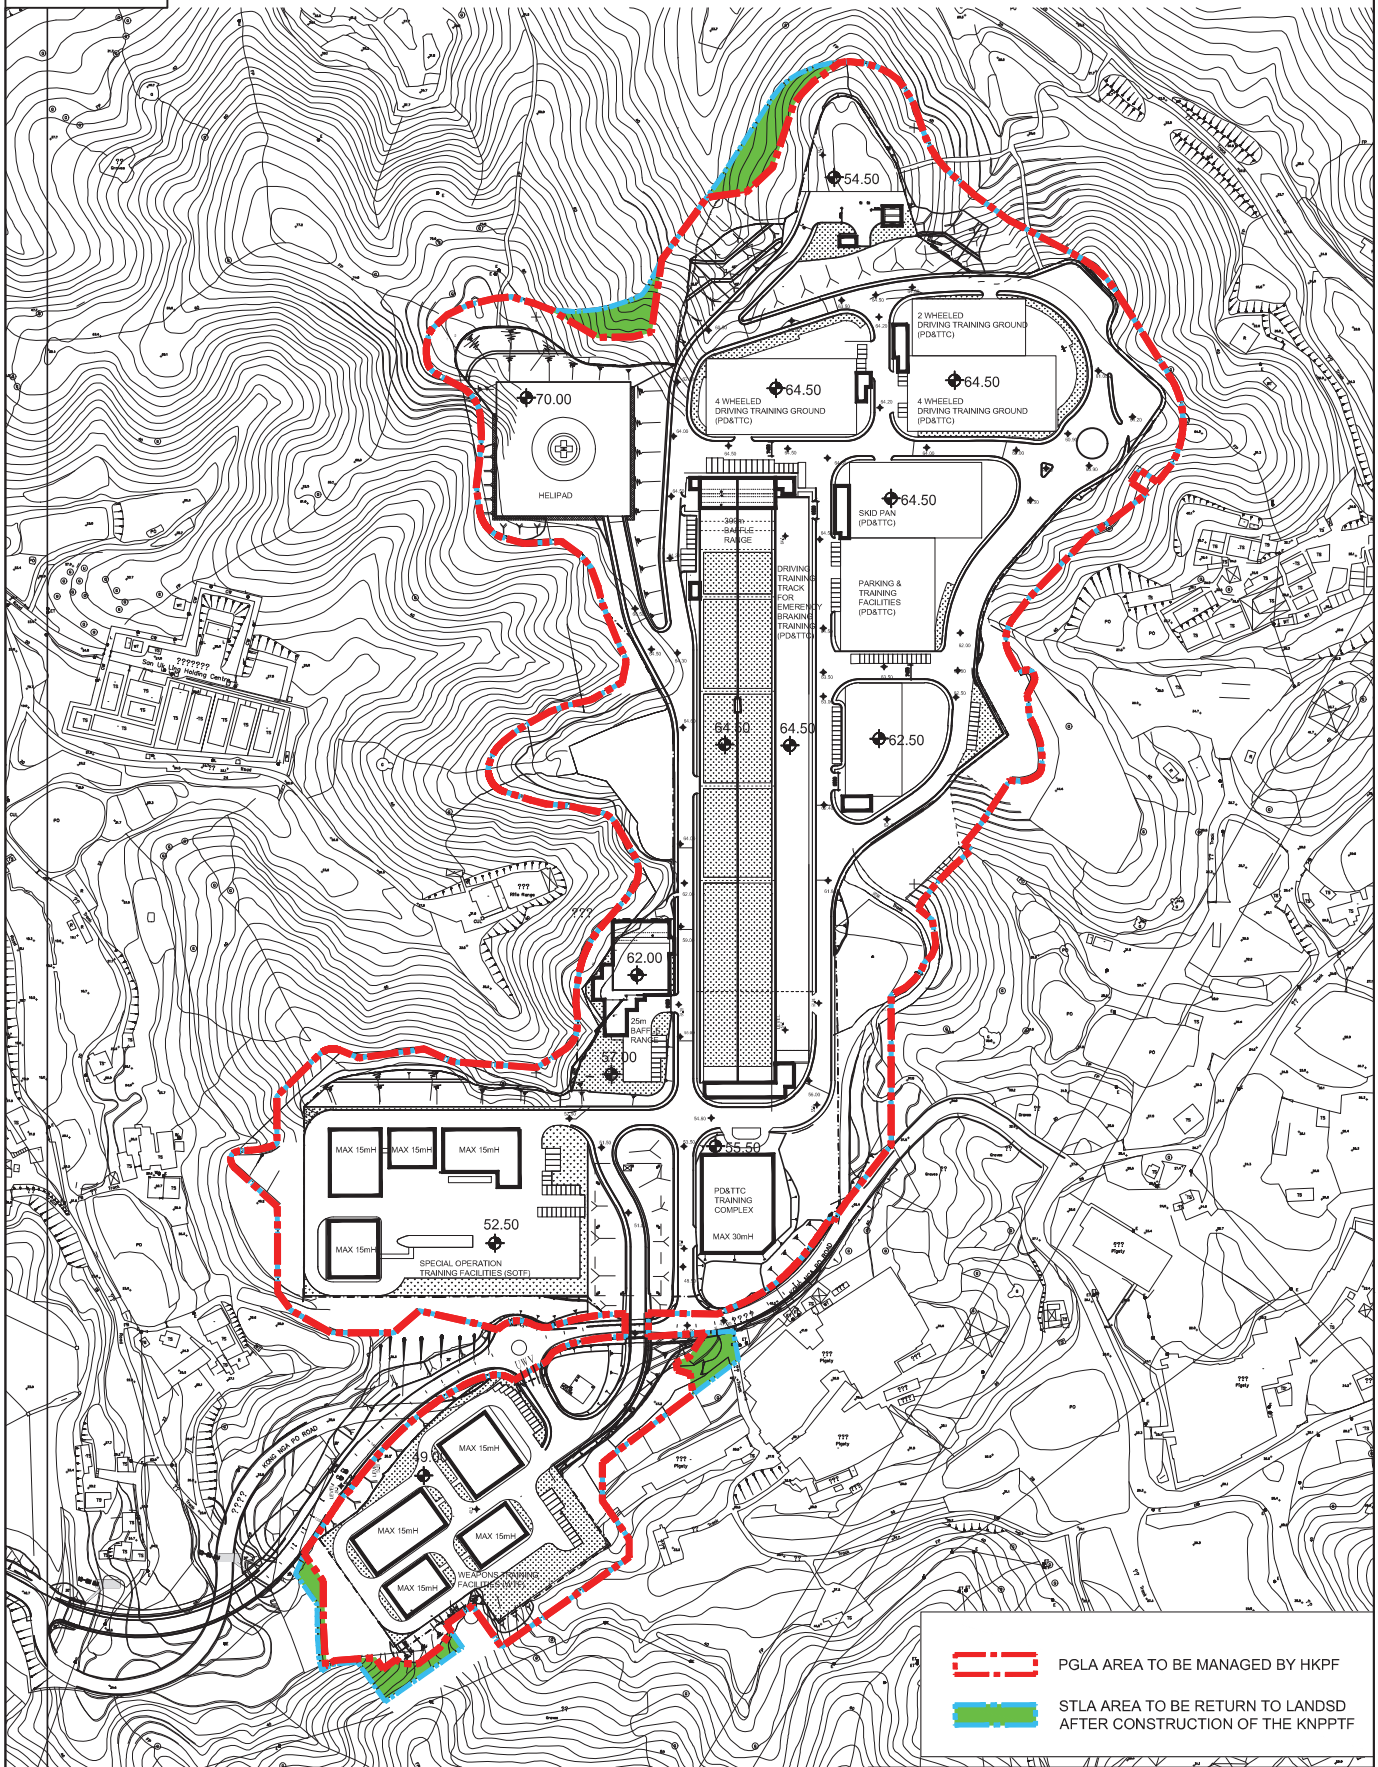

PGLA AREA TO BE MANAGED BY HKPF



STLA AREA TO BE RETURN TO LANDSD
AFTER CONSTRUCTION OF THE KNPPTF

40m 0 400m

MASTER
LAYOUT
PLAN

PROJECT CODE: 3279LP
PROPOSED MLP FOR KONG NGA PO
TRAINING FACILITIES

DRAWING NO.
PMB/8480/XA001


SCALE:
1:400

DATE:
AUGUST 2021



ARCHITECTURAL
SERVICES
DEPARTMENT 建築署

Figure 2 Location of Air Quality Monitoring Stations

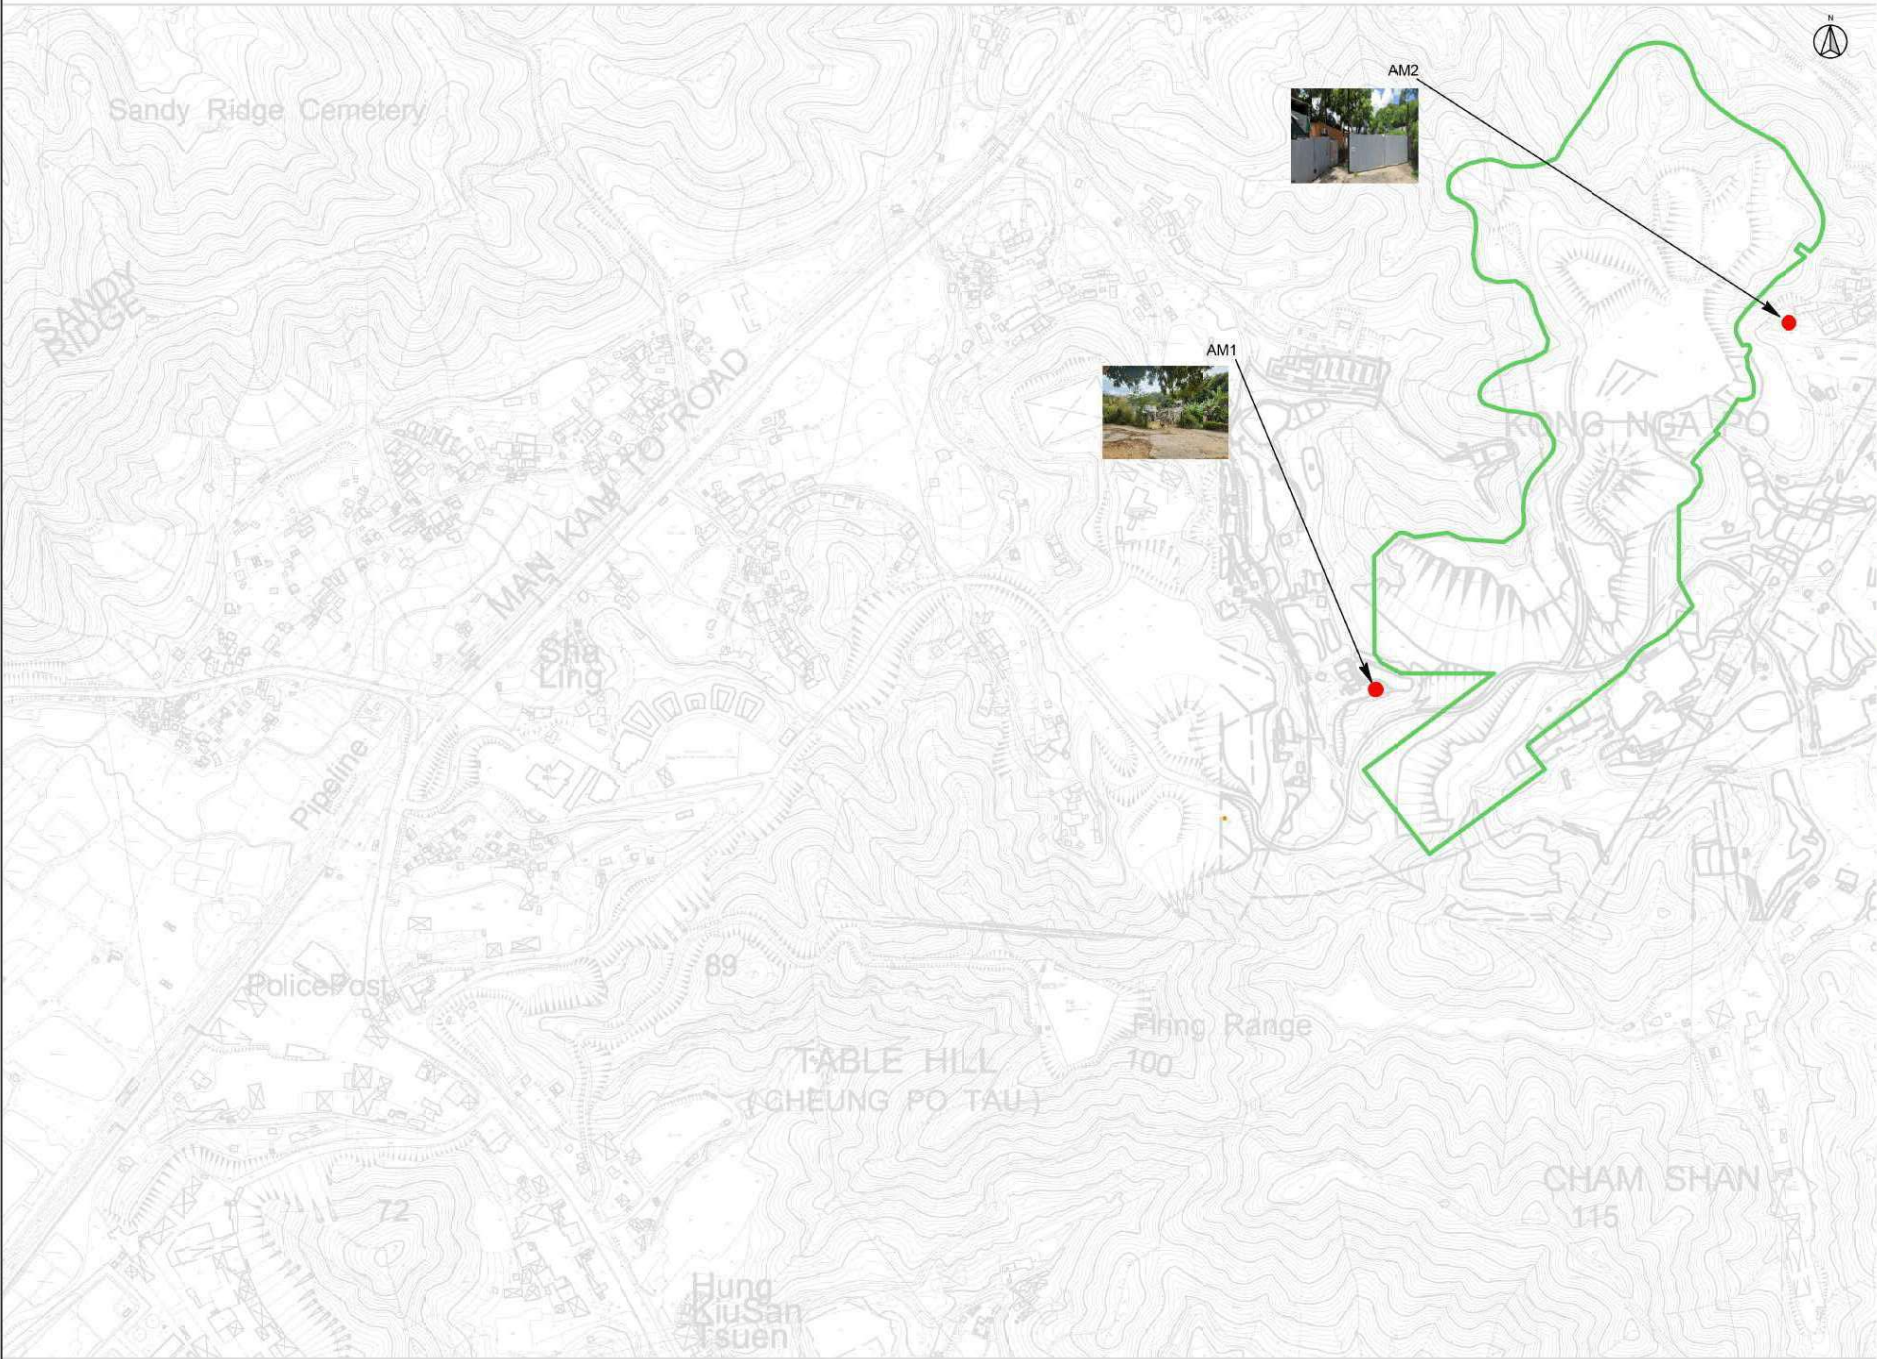

KEY PLAN
SCALE: 1:50000

LEGEND

- KONG NGA PO SITE BOUNDARY
- AIR QUALITY MONITORING STATIONS

ID	Description
AM1	Village House, Kong Nga Po
AM2	Village House, Kong Nga Po

CLIENT

建築署
Architectural Services Department

Environmental Team

嘉誠管理顧問有限公司
Ka Shing Management Consultants Limited
www.ka-shing.net

This drawing is for the sole purpose of explaining design and construction intent only. No part of this drawing or its related or implied information should be used for any other purpose, including but not limited to any regulation or requirement, Ka Shing Management Consultants Limited accepts no responsibility for any errors or omissions which should be done by suitably qualified and authorized local design institutes in all cases.

KA SHING MANAGEMENT CONSULTANCY LTD.
Unit 2, 13/F, Kai Yue Commercial Building, 20 Argyle St.
Mong Kok, Kowloon
Tel: +852 2818 2168 Fax: +852 2130 7752
Email: info@ka-shing.net

2	SECOND ISSUE	03/2023
1	FIRST ISSUE	03/2023
Rev.	Description	Date

Project Title:


PROVISION OF ENVIRONMENTAL TEAM CONSULTANCY FOR DESIGN AND CONSTRUCTION OF KONG NGA PO POLICE TRAINING FACILITIES

Drawing Title:

KONG NGA PO ROAD
AIR QUALITY MONITORING STATIONS

Drawing Status:	
Project Ref.	File Ref.
Drawn by: JC	Checked by: RH
Scale: 1:4000	Paper Size: A3
Date:	Revision:
Drawing Number:	

Figure 3 Location of Noise Monitoring Stations

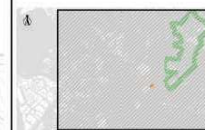

KEY PLAN
SCALE: 1:50000

LEGEND:
KONG NGA PO SITE BOUNDARY
NOISE MONITORING STATIONS

ID	Description
NM10	Village House, Kong Nga Po
NM11	Village House, Kong Nga Po
NM12	Village House, Kong Nga Po
NM13	Village House, Kong Nga Po
NM14	Village House, near Man Kam To Road

CLIENT

建築署
Architectural Services Department

Environmental Team

嘉誠管理顧問有限公司
Ka Shing Management Consultant Limited
www.ka-shing.net

This drawing is for the sole purpose of explaining design and construction intent only. No part of this drawing or its related or implied information should supersede local and/or statutory code, regulation or requirement, including but not limited to any supplier and/or manufacturer recommendations. Ka Shing Management Consultant Limited accepts no responsibility for compliance checking which should be done by suitably qualified and authorized local design institution in all cases.

KA SHING MANAGEMENT CONSULTANT LTD
Unit 2, 13/F, Kai Yue Commercial Building, 20 Argyle St,
Mong Kok, Kowloon
Tel: +852 2618 2166 Fax: +852 2120 7755
Email: info@ka-shing.net

2	SECOND ISSUE	03/2023
1	FIRST ISSUE	03/2023

Rev.	Description	Date
------	-------------	------

Project Title
PROVISION OF ENVIRONMENTAL TEAM
CONSULTANCY FOR DESIGN AND
CONSTRUCTION OF KONG NGA PO
POLICE TRAINING FACILITIES

Drawing Title
KONG NGA PO ROAD
NOISE MONITORING STATION

Drawing Status

Project Ref.	File Ref.	Checked by
JC		RH
Scale	Paper Size	A3
1:40000		
Date	Revision	-

Drawing Number

KASHING-INPR-DWG-003