


FIGURE(S)

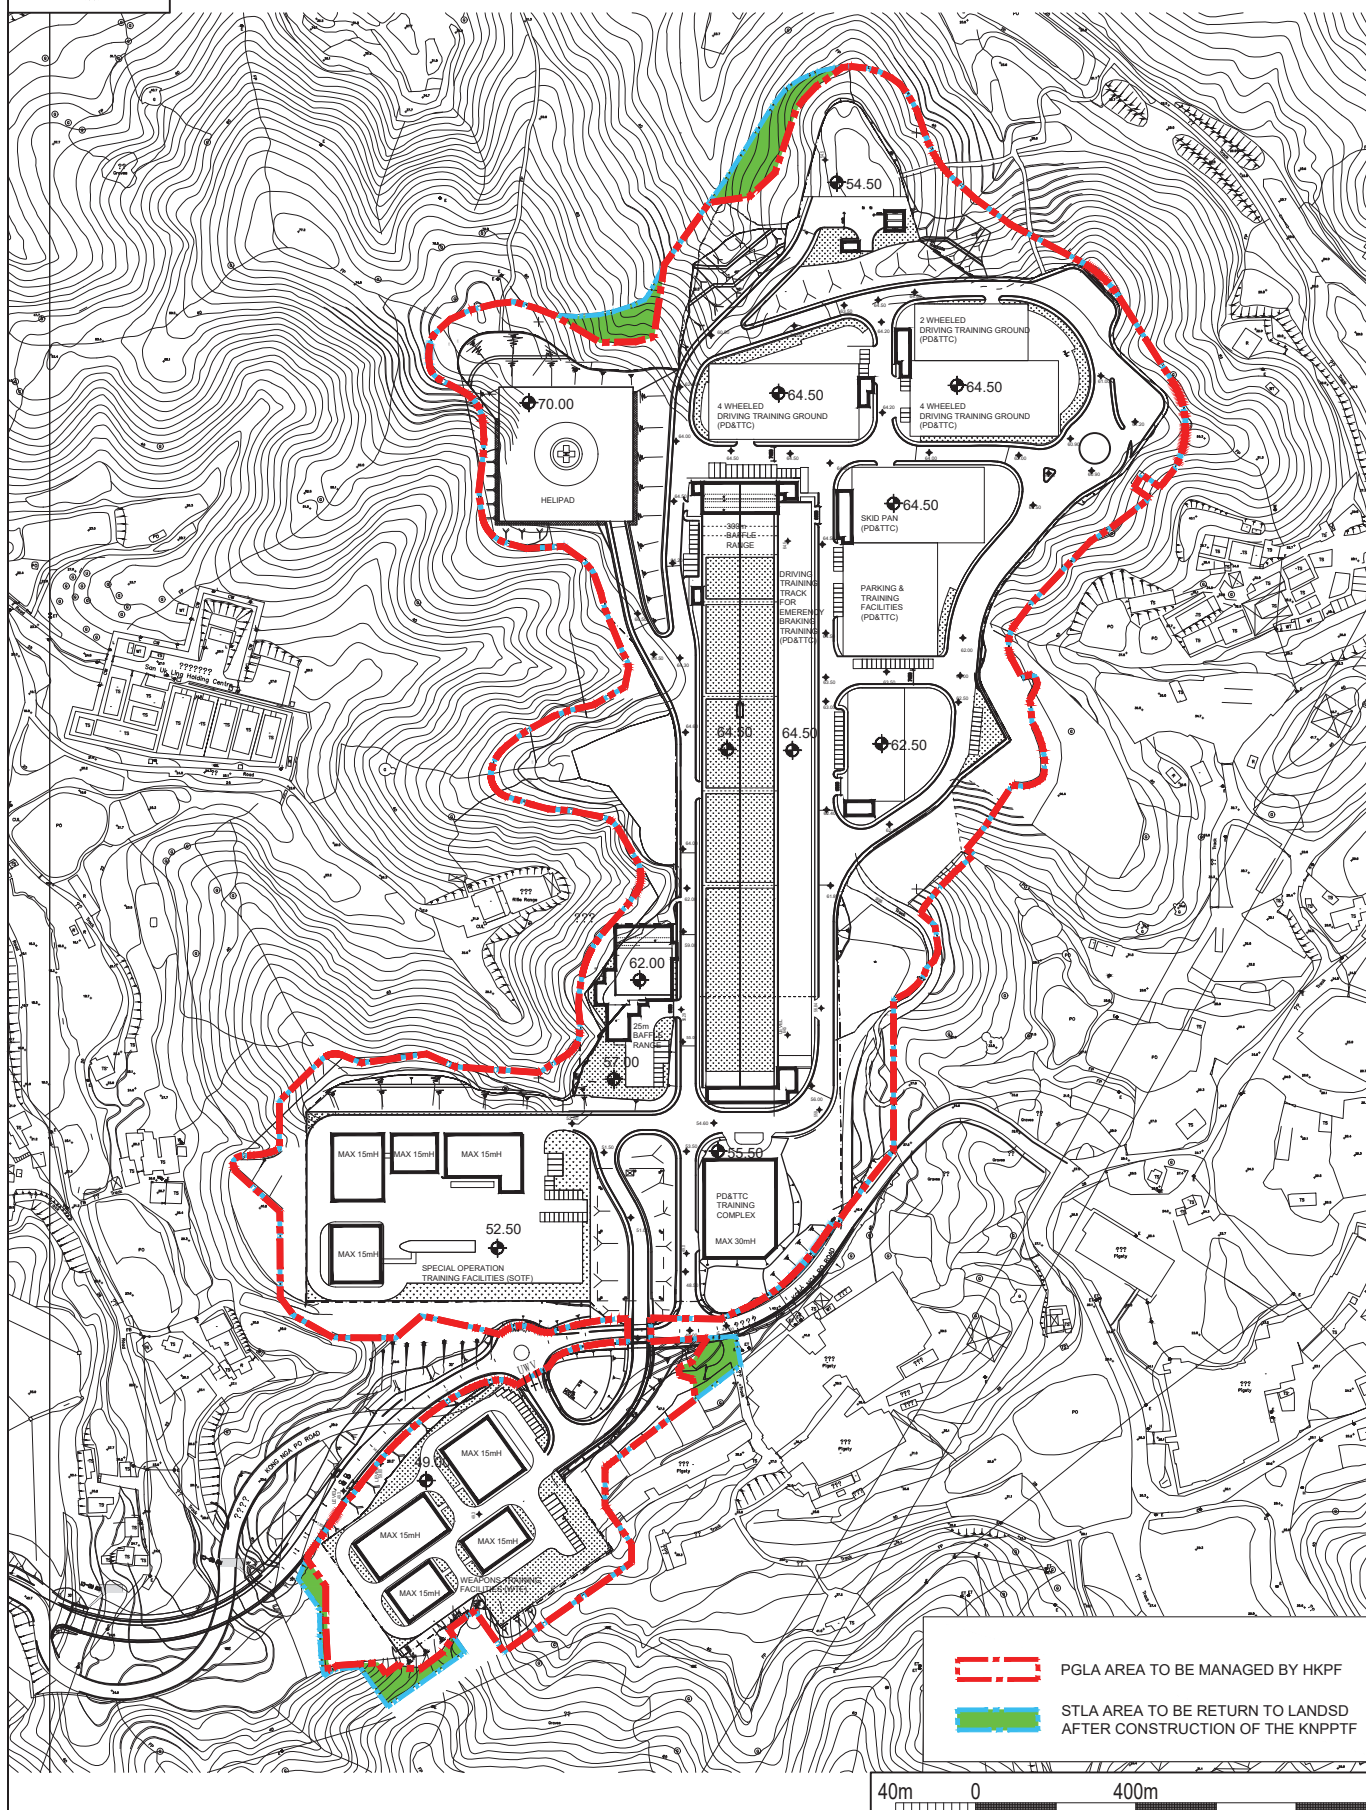

PGLA AREA TO BE MANAGED BY HKPF



STLA AREA TO BE RETURN TO LANDSD
AFTER CONSTRUCTION OF THE KNPTF

40m 0 400m

MASTER
LAYOUT
PLAN

PROJECT CODE: 3279LP
PROPOSED MLP FOR KONG NGA PO
TRAINING FACILITIES

DRAWING NO.
PMB/6480/XA001


SCALE:
1:400

DATE:
AUGUST 2021



ARCHITECTURAL
SERVICES
DEPARTMENT 建築署

Figure 2 Location of Air Quality Monitoring Stations

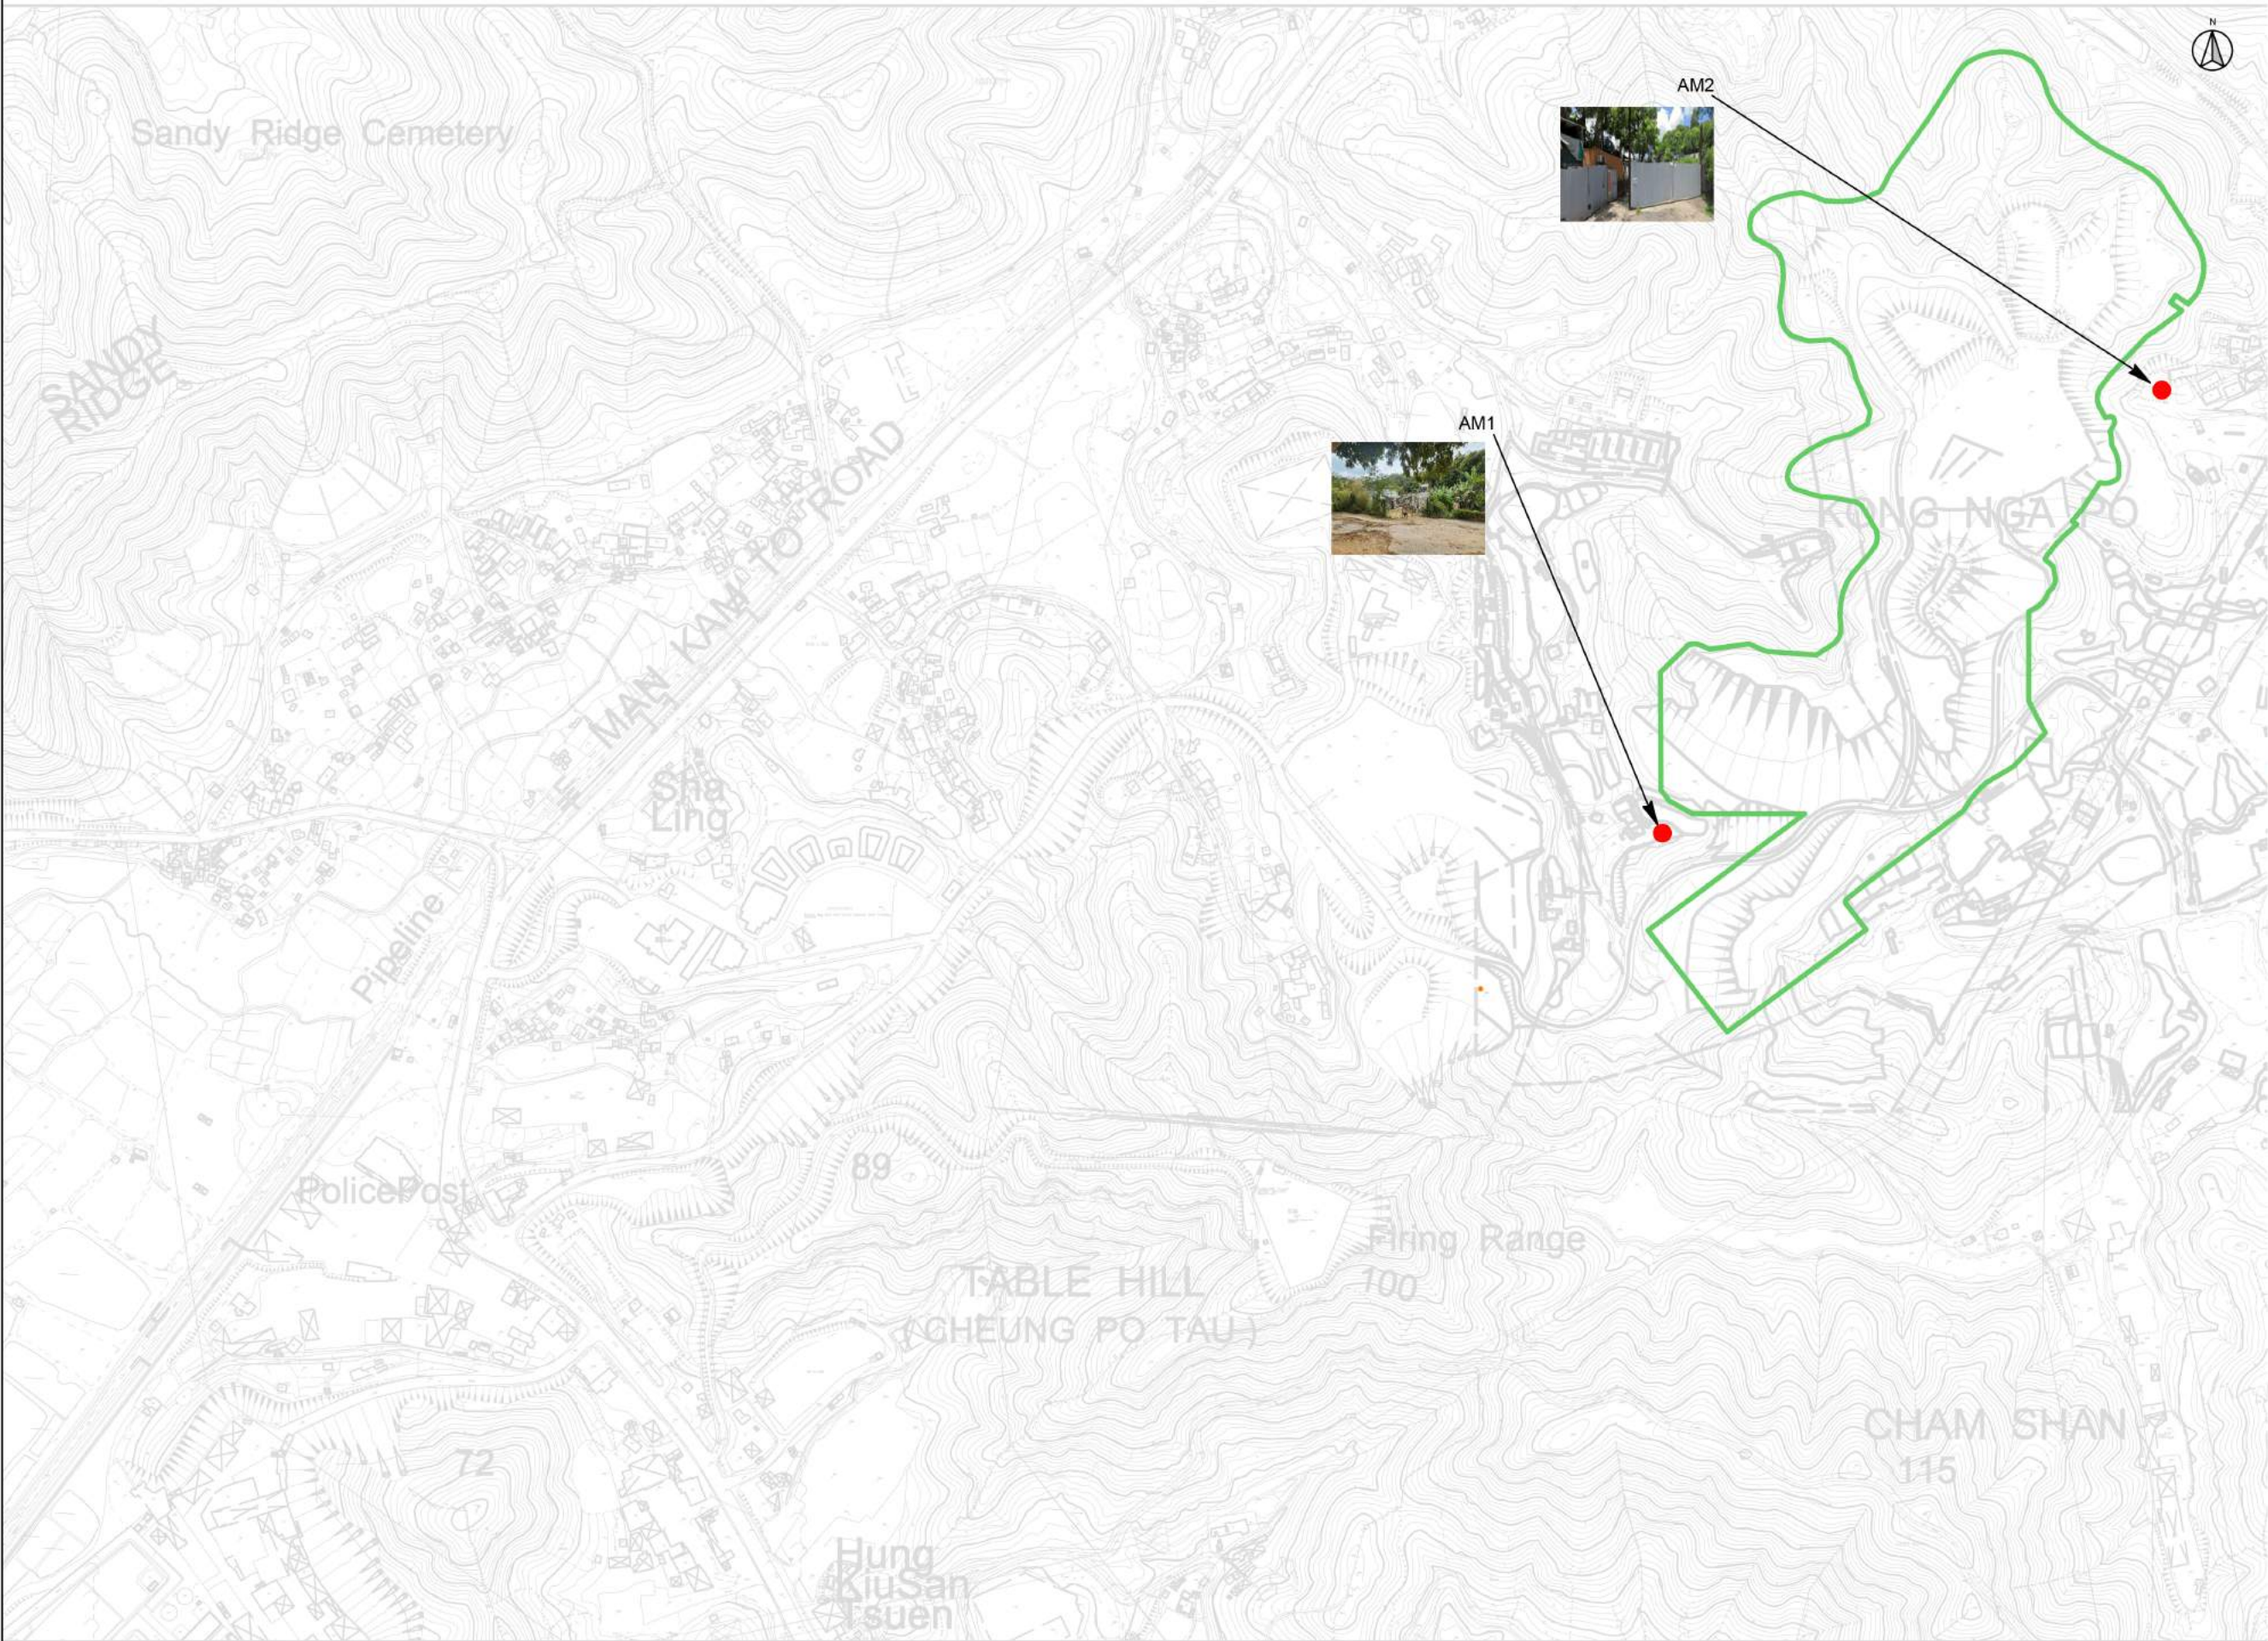

KEY PLAN
SCALE: 1/50000

LEGENDS:

- KONG NGA PO SITE BOUNDARY
- AIR QUALITY MONITORING STATIONS

I.D.	Description
AM1	Village House, Kong Nga Po
AM2	Village House, Kong Nga Po

CLIENT
 Architectural Services Department

Environmental Team
嘉誠管理顧問有限公司
Ka Shing Management Consultancy Ltd.
www.ka-shing.net

This drawing is for the sole purpose of explaining design and construction intent only. No part of this drawing or its related or implied information should supersede local and/or statutory code, regulation or requirement, including but not limited to any supplier and/or manufacturer recommendations. Ka Shing Management Consultancy Ltd. accepts no responsibility for compliance checking which should be done by suitably qualified and authorized local design institutes in all cases.

KA SHING MANAGEMENT CONSULTANCY LTD
Unit 2, 13/F Kai Yue Commercial Building, 2C Argyle St.
Mong Kok, Kowloon
Tel: +852 2616 2166 Fax: +852 2120 7752
Email: info@ka-shing.net

2	SECOND ISSUE	03/2023
1	FIRST ISSUE	03/2023

Rev. Description Date

Project Title

PROVISION OF ENVIRONMENTAL TEAM CONSULTANCY FOR DESIGN AND CONSTRUCTION OF KONG NGA PO POLICE TRAINING FACILITIES


Drawing Title

KONG NGA PO ROAD
AIR QUALITY MONITORING STATIONS

Drawing Status	
Project Ref.	File Ref.
Drawn by	Checked by
Scale	Paper Size
Date	Revision
Drawing Number	

Figure 3 Location of Noise Monitoring Stations



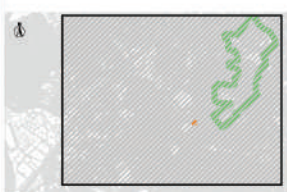

KEY PLAN
SCALE: 1:50000

LEGENDS

- KONG NAG PO SITE BOUNDARY
- NOISE MONITORING STATIONS

ID	Description
NM9	Village House, Kong Nga Po
NM10	Village House, Kong Nga Po
NM11	Village House, Kong Nga Po
NM12	Village House, Kong Nga Po
NM13	Village House, Kong Nga Po
NM14	Village House, near Man Kam To Road

CLIENT

 建築署
Architectural Services Department

Environmental Team

嘉誠管理顧問有限公司
Ka Shing Management Consultancy Limited
www.ka-shing.net

This drawing is for the sole purpose of explaining design and construction intent only. No part of this drawing or its related or implied information should supersede local and/or statutory code, regulation or requirement, including but not limited to any supplier and/or manufacturer recommendations. Ka Shing Management Consultancy Ltd accepts no responsibility for compliance checking which should be done by suitably qualified and authorized local design institutes in all cases.

KA SHING MANAGEMENT CONSULTANCY LTD
Unit 2, 13/F Kai Yue Commercial Building, 20 Argyle St, Mong Kok, Kowloon
Tel: +852 2818 2166 Fax: +852 2120 7752
Email: info@ka-shing.net

Rev.	Description	Date
2	SECOND ISSUE	03/2023
1	FIRST ISSUE	03/2023

Project Title

PROVISION OF ENVIRONMENTAL TEAM CONSULTANCY FOR DESIGN AND CONSTRUCTION OF KONG NGA PO POLICE TRAINING FACILITIES

Drawing Title

KONG NGA PO ROAD NOISE MONITORING STATION

Drawing Status

Project Ref.	File Ref.
-	--

Drawn by	Checked by
JC	RH

Scale	Paper Size
1:40000	A3

Date	Revision
-	-

Drawing Number

KASHING-KNPR-DWG-003