


**FIGURE(S)**

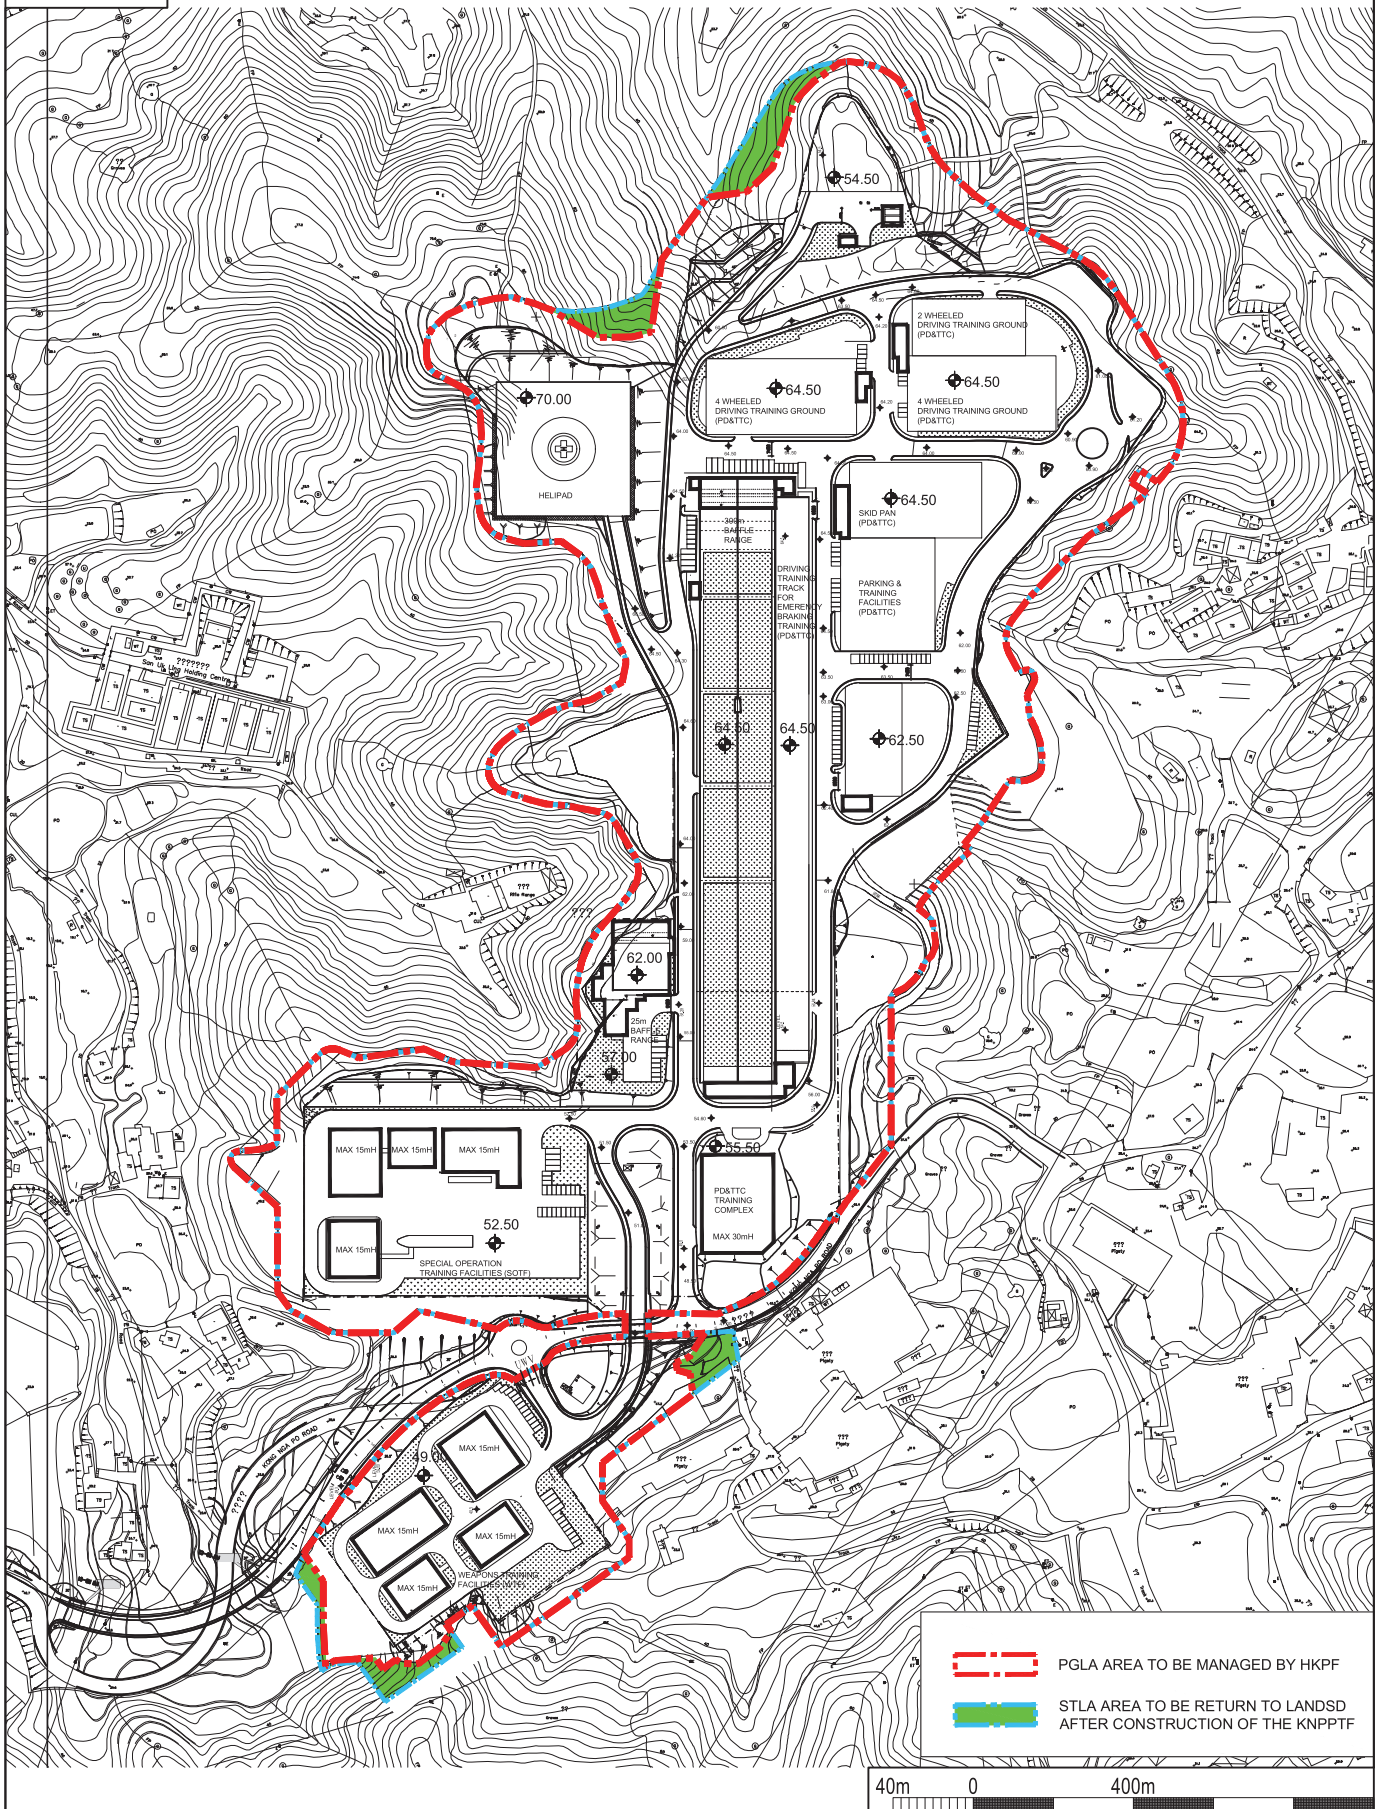

PGLA AREA TO BE MANAGED BY HKPF



STLA AREA TO BE RETURN TO LANDSD  
AFTER CONSTRUCTION OF THE KNPPTF

40m 0 400m

MASTER  
LAYOUT  
PLAN

PROJECT CODE: 3279LP  
PROPOSED MLP FOR KONG NGA PO  
TRAINING FACILITIES

DRAWING NO.  
PMB/8480/XA001

SCALE:  
1:400

DATE:  
AUGUST 2021



ARCHITECTURAL  
SERVICES  
DEPARTMENT 建築署

Sandy Ridge Cemetery

SANDY RIDGE

MAN KAM TO ROAD

Sha Ling

Pipeline

Police Post

89

TABLE HILL  
(CHEUNG PO TAU)

Firing Range  
100

CHAM SHAN  
115

Hung Kiu San Tsuen

AM1

AM2



Figure 3 Location of Noise Monitoring Stations

